


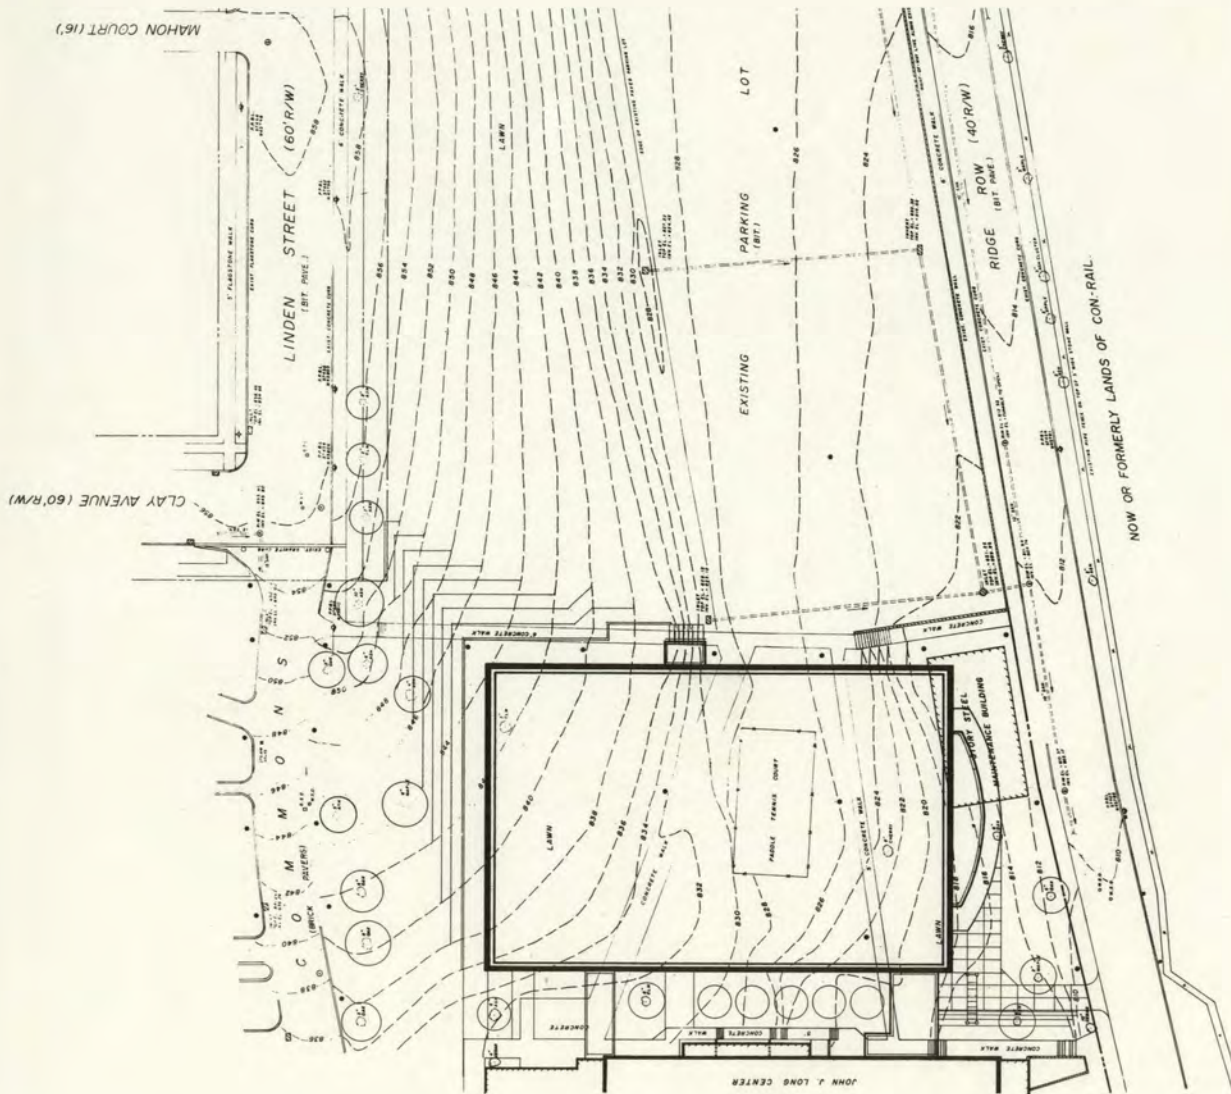


1"=20'

UNIVERSITY OF SCRANTON JOHN LONG CENTER EXPANSION

SITE PLAN

GSCSB

6/8/84
SHEET 1 OF 6

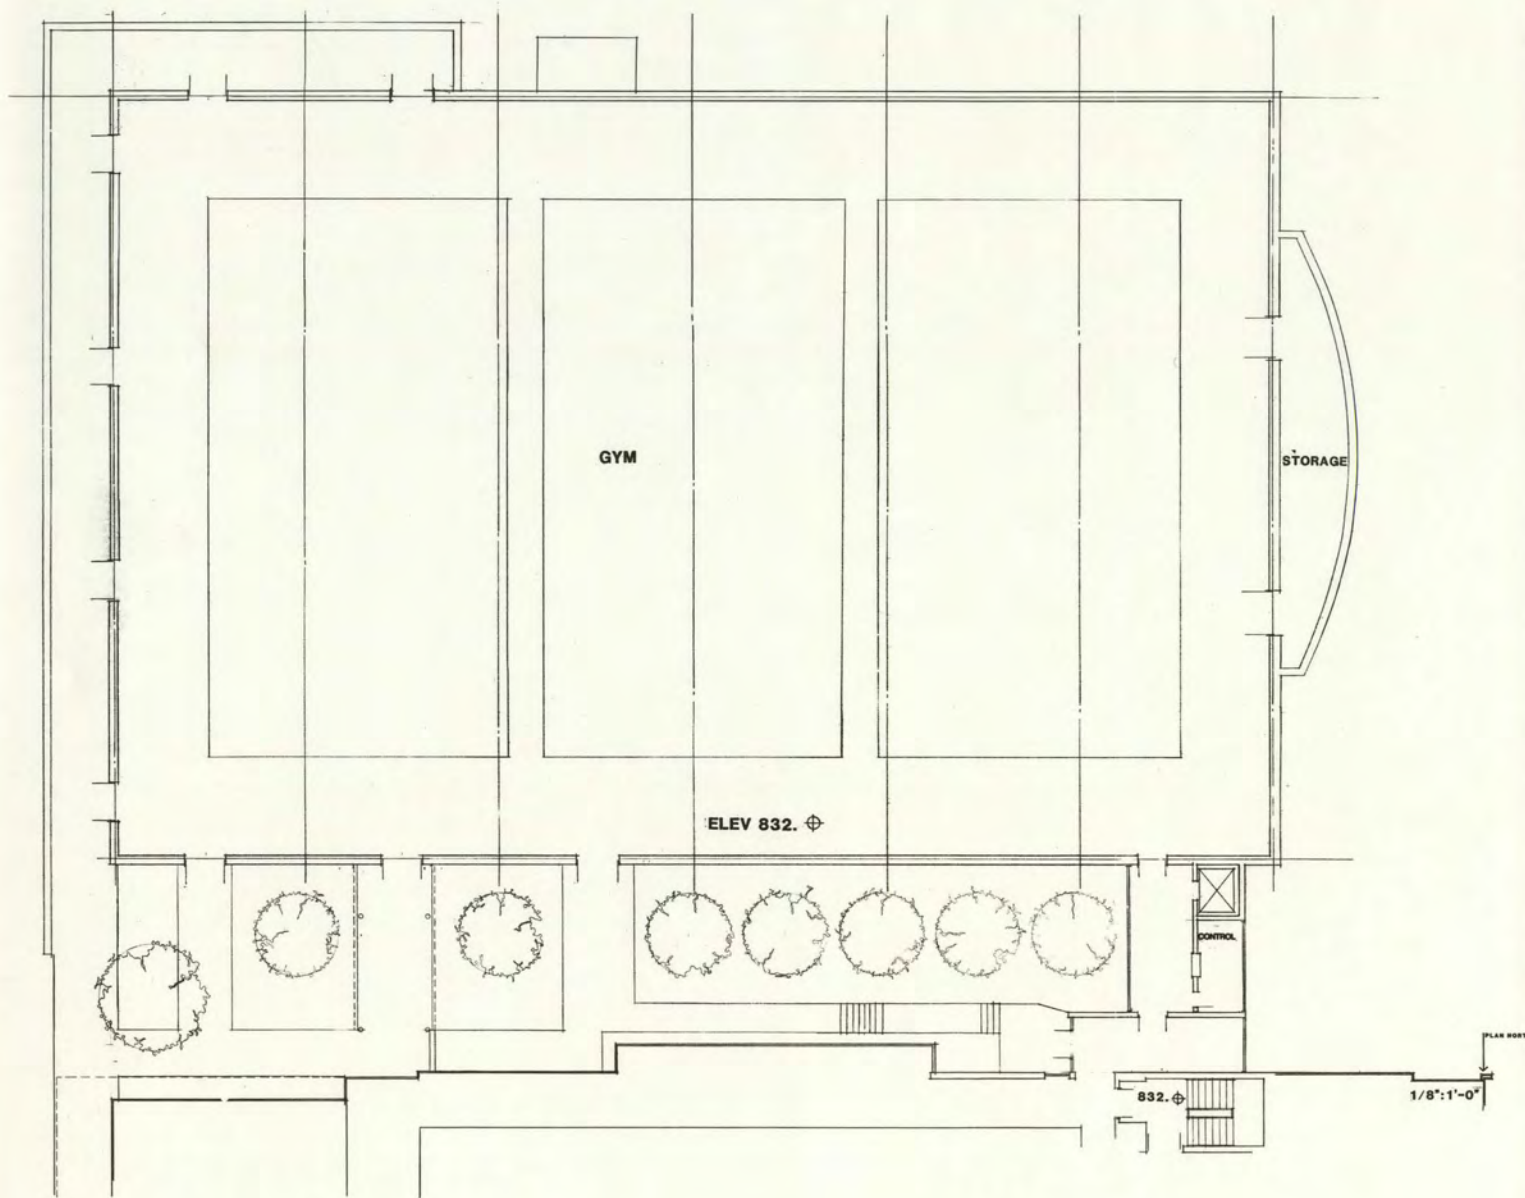

UNIVERSITY OF SCRANTON


JOHN LONG CENTER EXPANSION

GROUND LEVEL

GSGSB 

6/8/84
SHEET 2 OF 6

UNIVERSITY OF SCRANTON
JOHN LONG CENTER EXPANSION

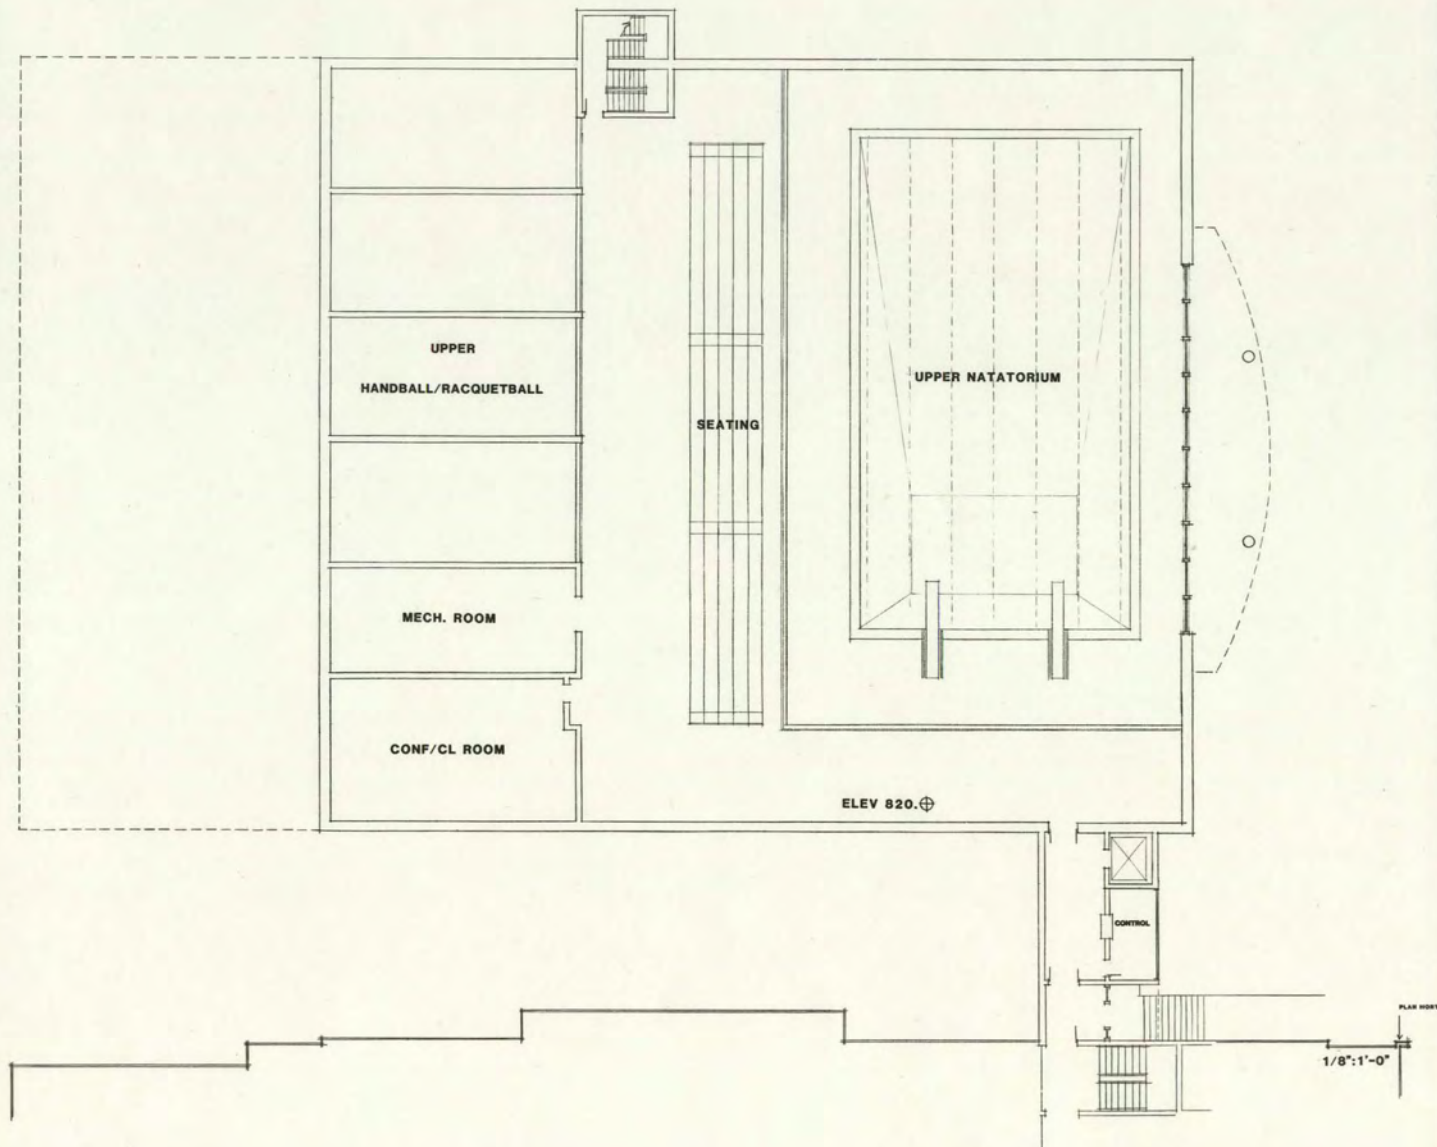

FIRST SUB LEVEL

GSGSB


6/8/84
SHEET 3 OF 6


UNIVERSITY OF SCRANTON
JOHN LONG CENTER EXPANSION

SECOND SUB LEVEL


GSGSB

6/8/84
SHEET 4 OF 6

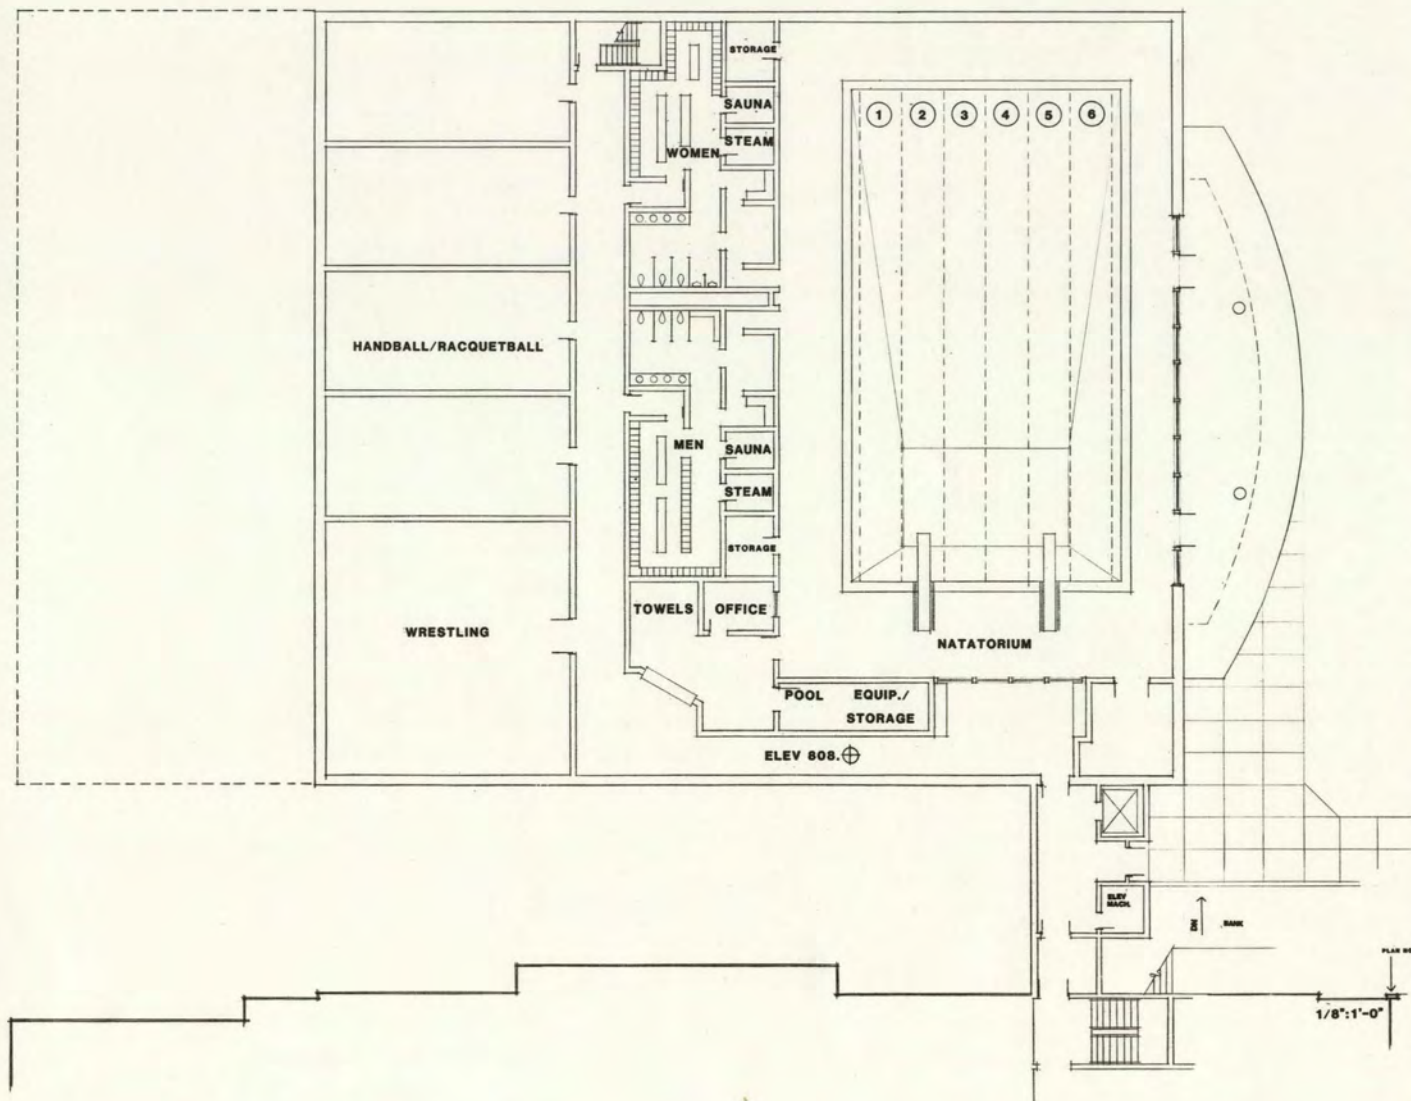

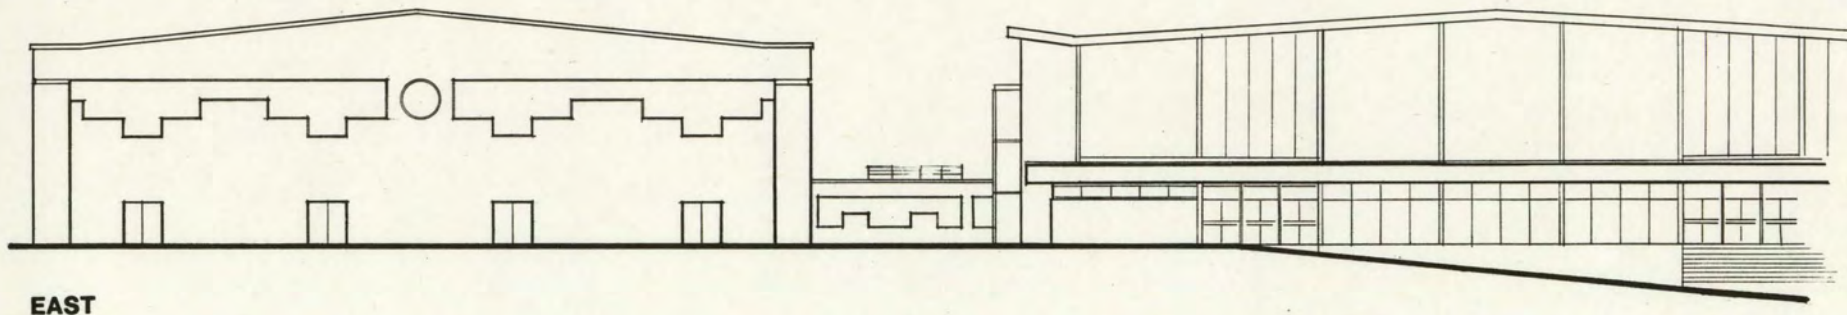

EAST

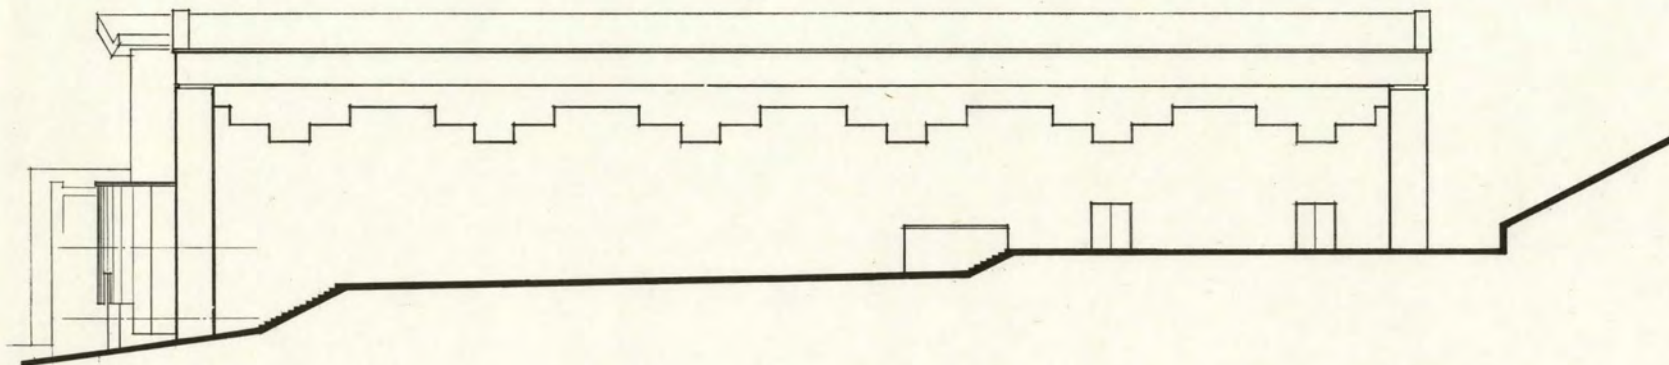

SOUTH


ELEVATIONS

1/8"=1'-0"


UNIVERSITY OF SCRANTON
JOHN LONG CENTER EXPANSION

6/8/84

SHEET 5 OF 6

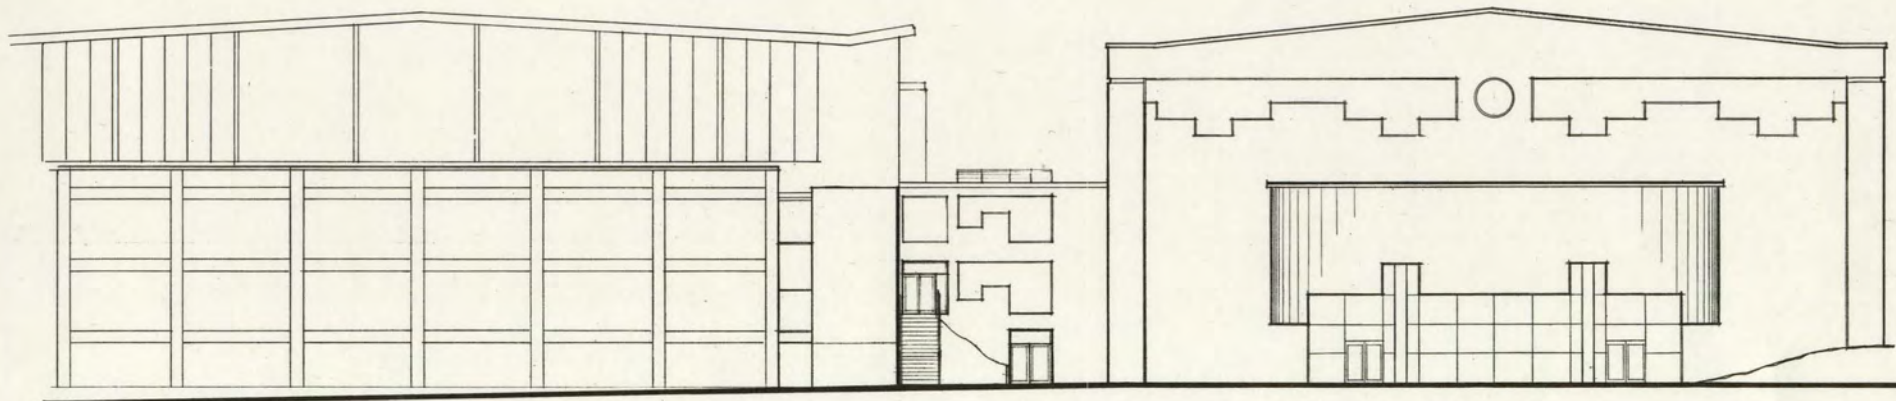

WEST

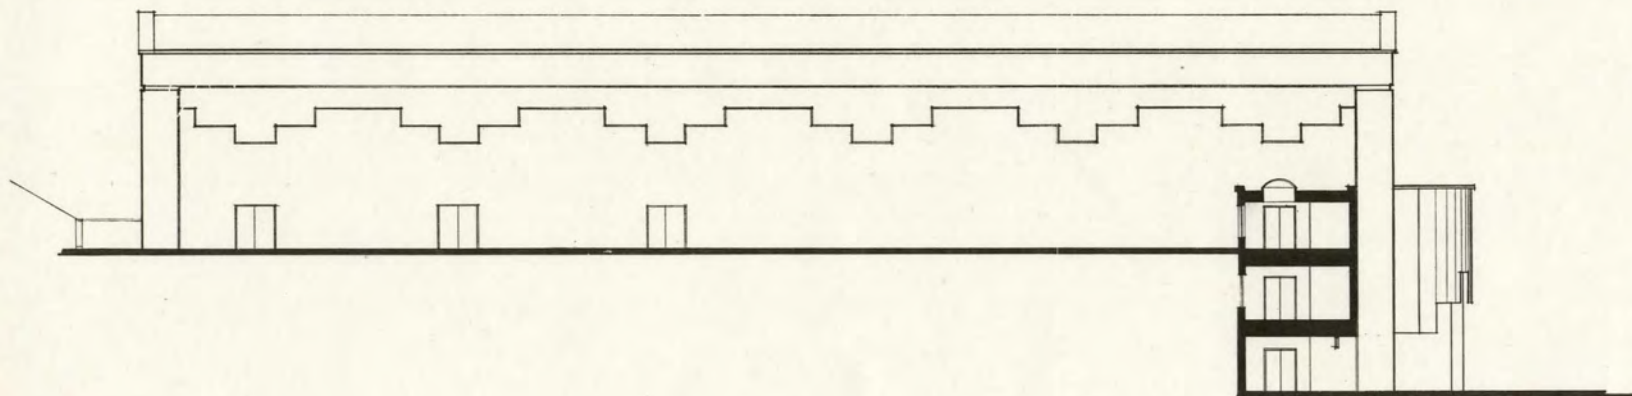

NORTH

ELEVATIONS

1/8"=1'-0"

UNIVERSITY OF SCRANTON
JOHN LONG CENTER EXPANSION

6/8/84

SHEET 6 OF 6