



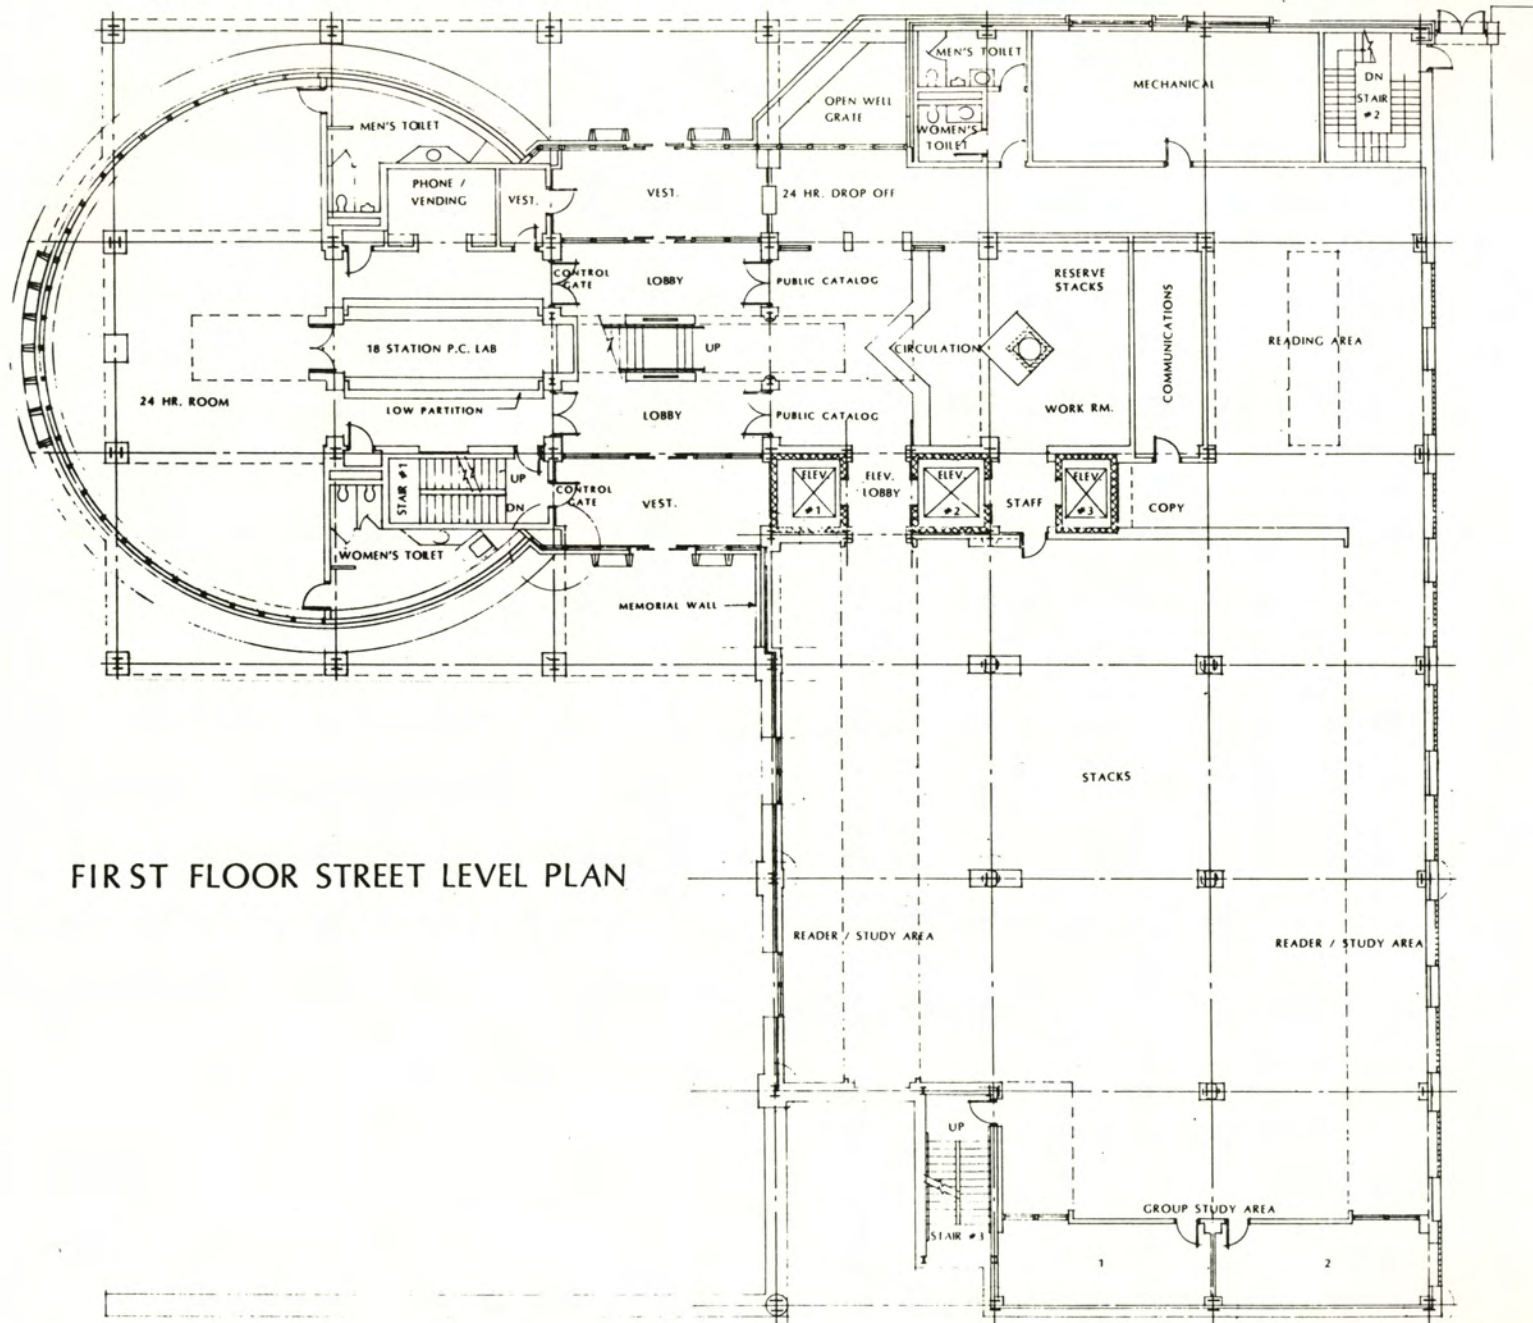


FIRST FLOOR STREET LEVEL PLAN

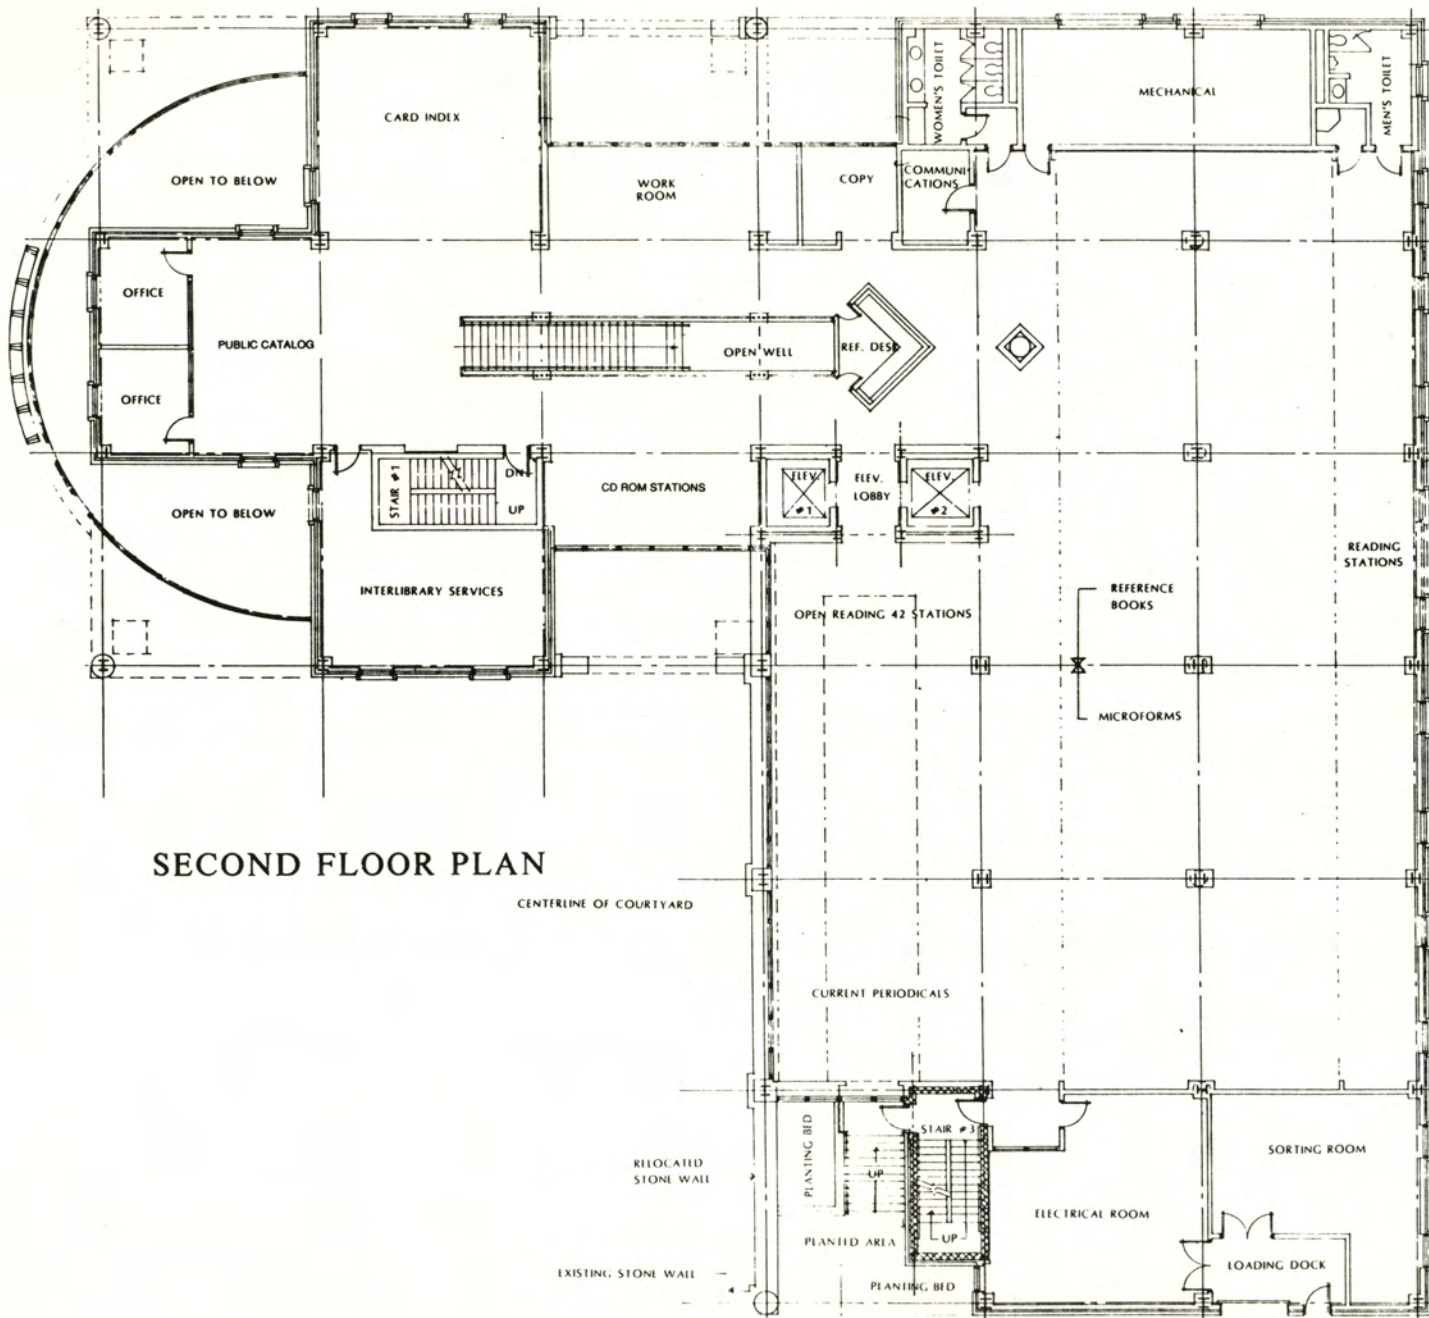


SECOND FLOOR PLAN


CENTERLINE OF COURTYARD

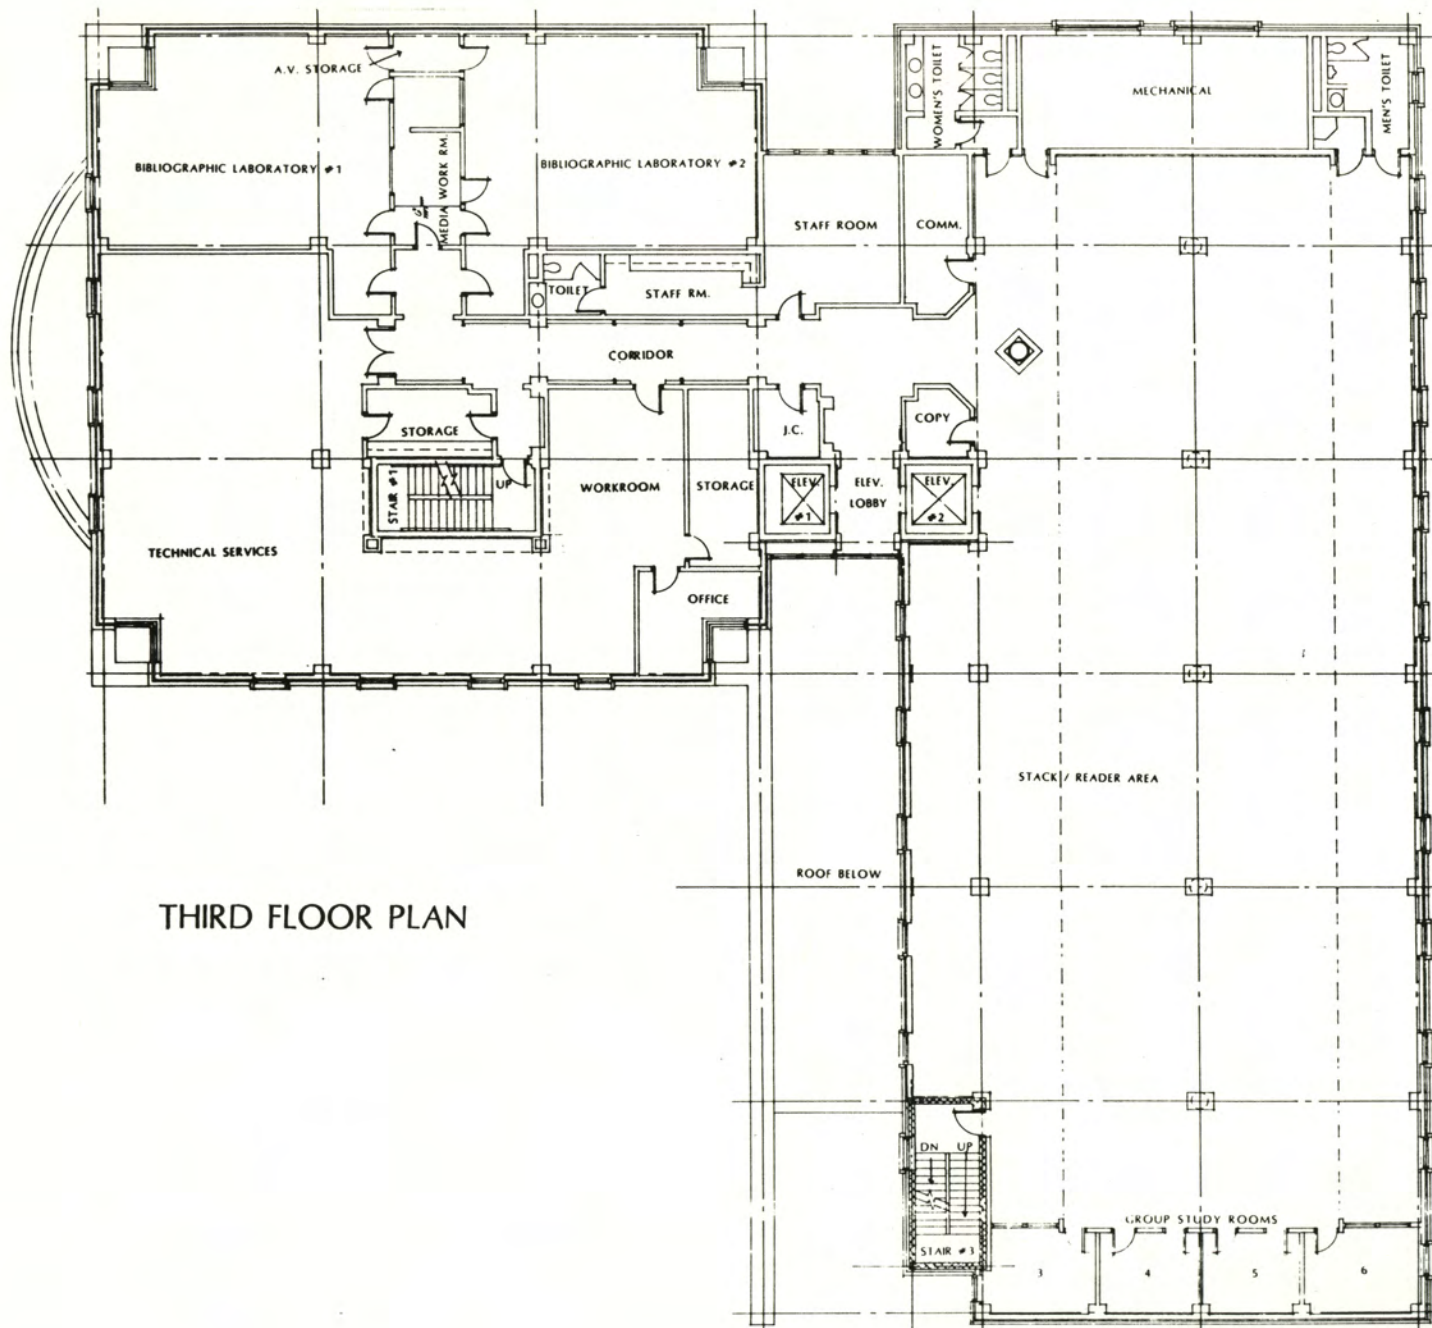

THIRD FLOOR PLAN

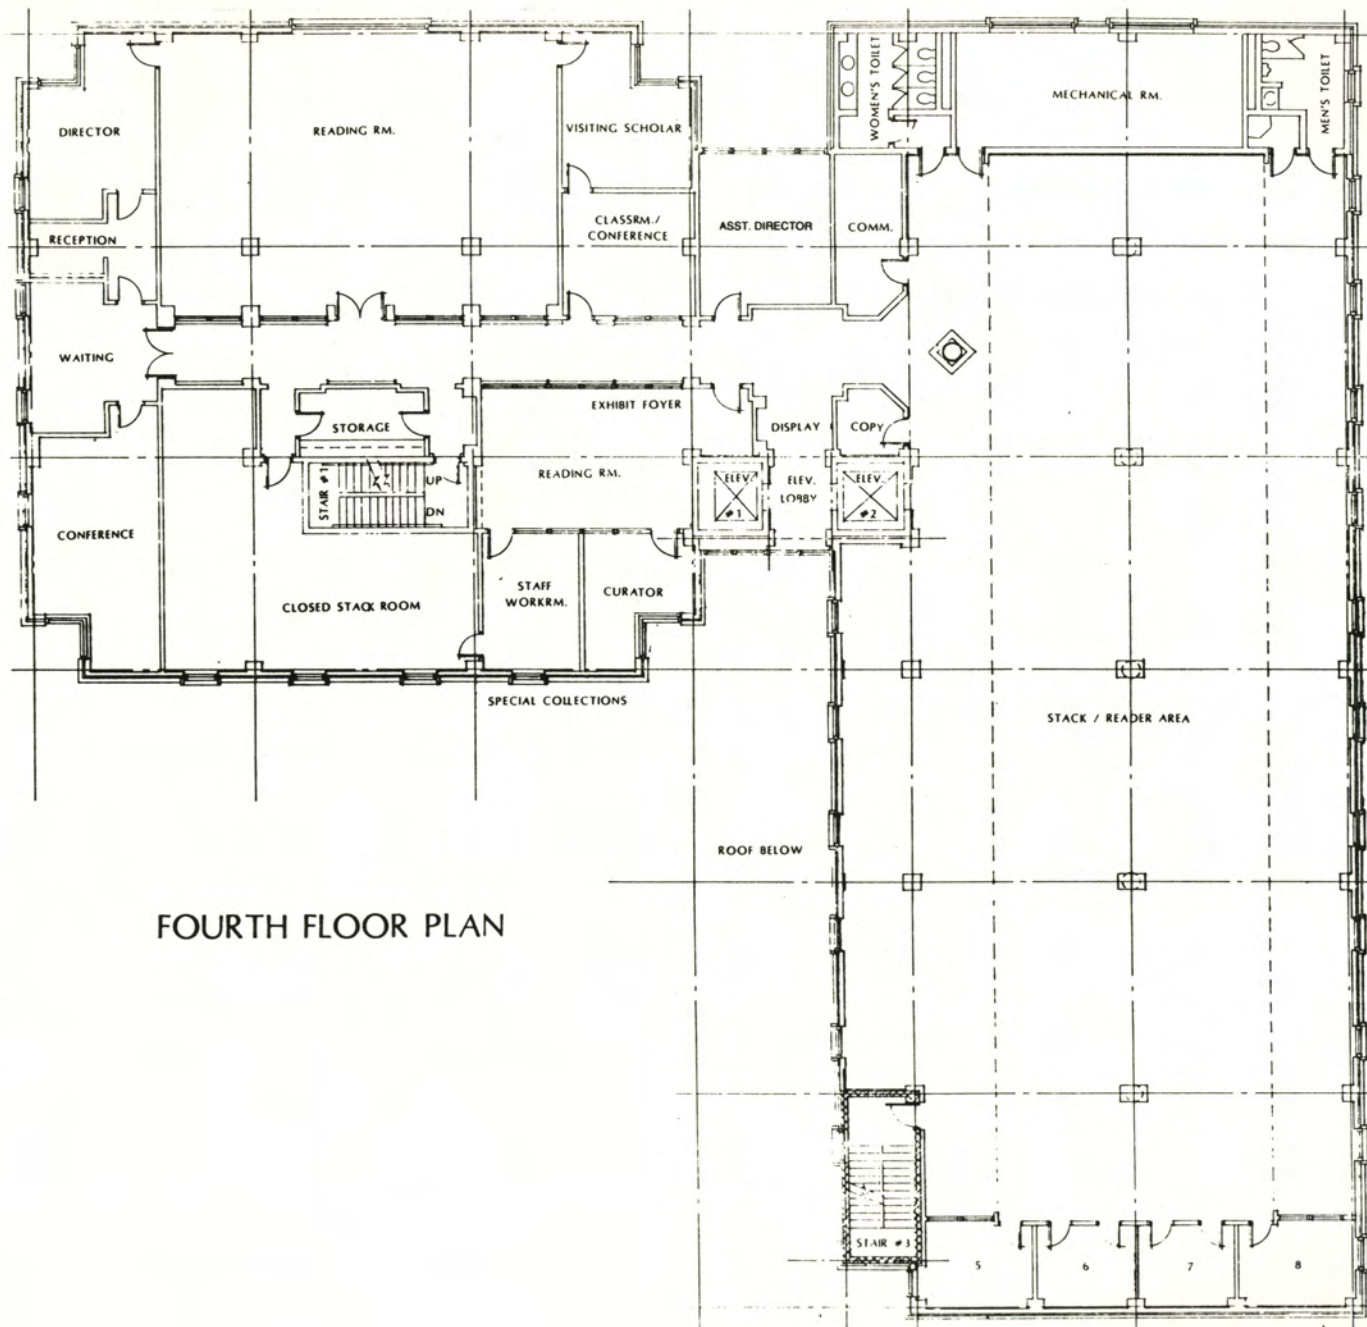

FOURTH FLOOR PLAN

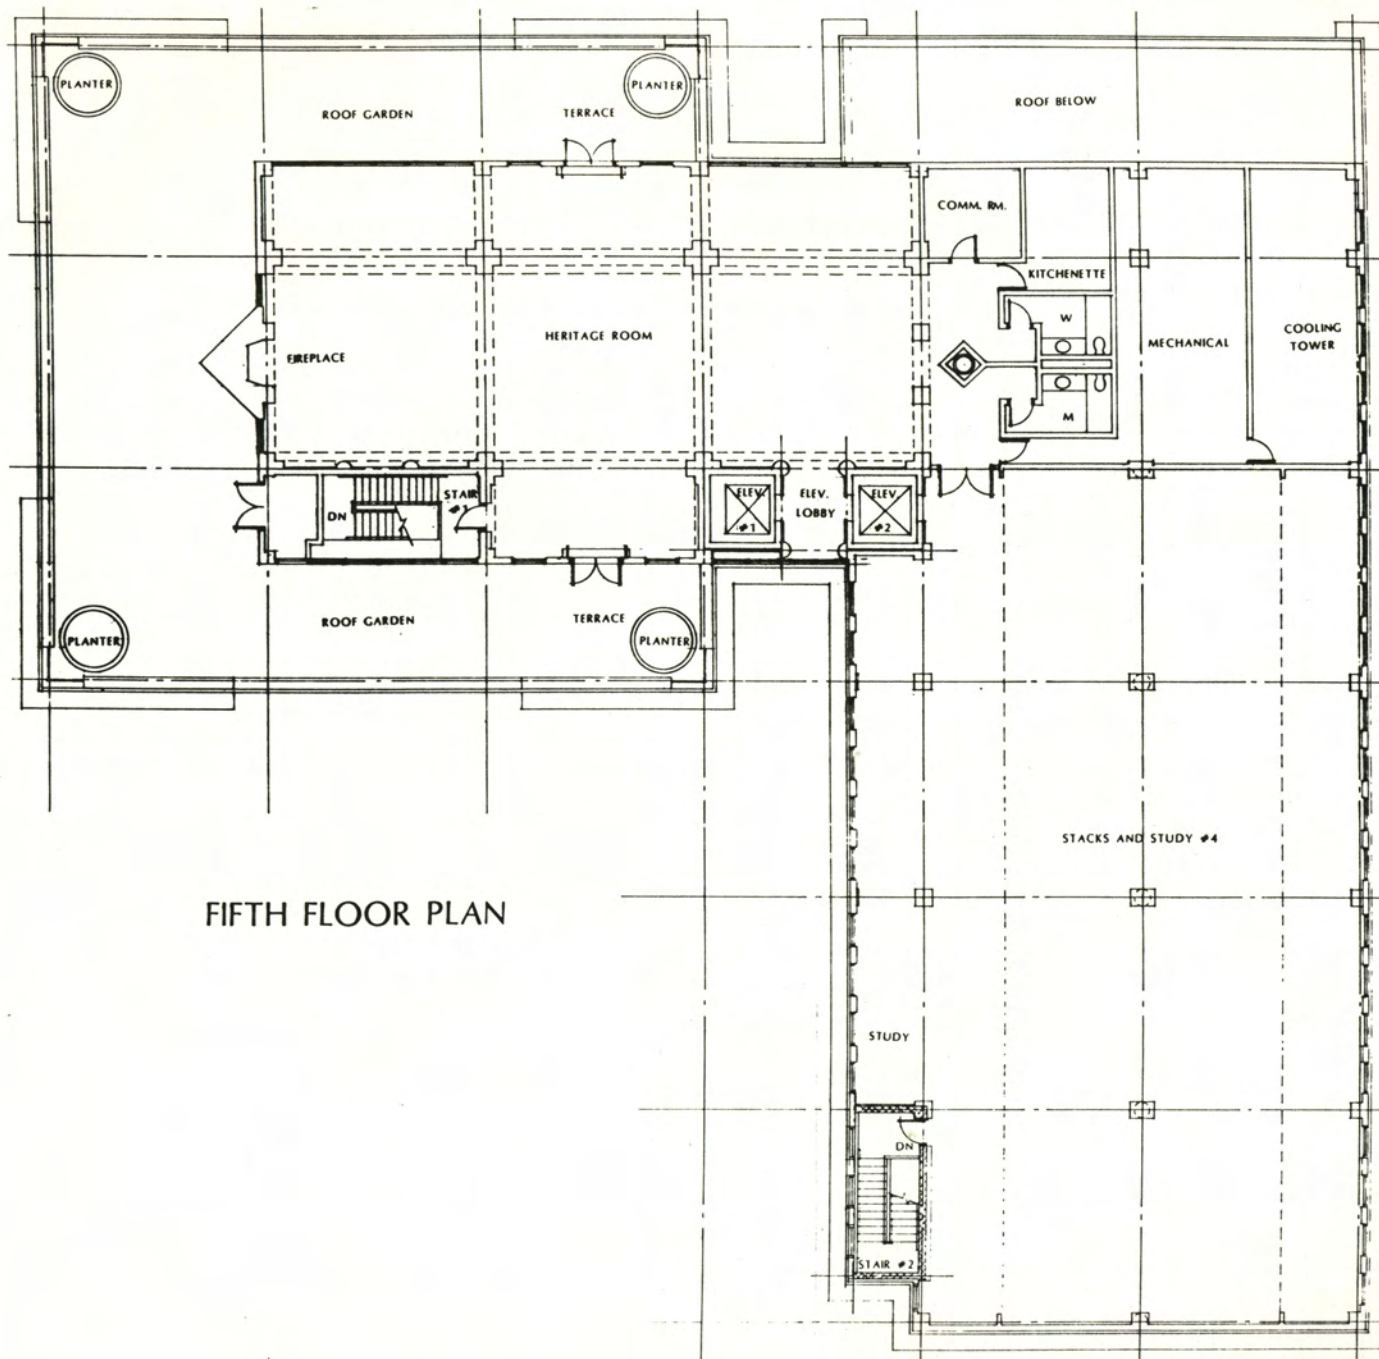

FIFTH FLOOR PLAN